


INFILTRATION TRENCH

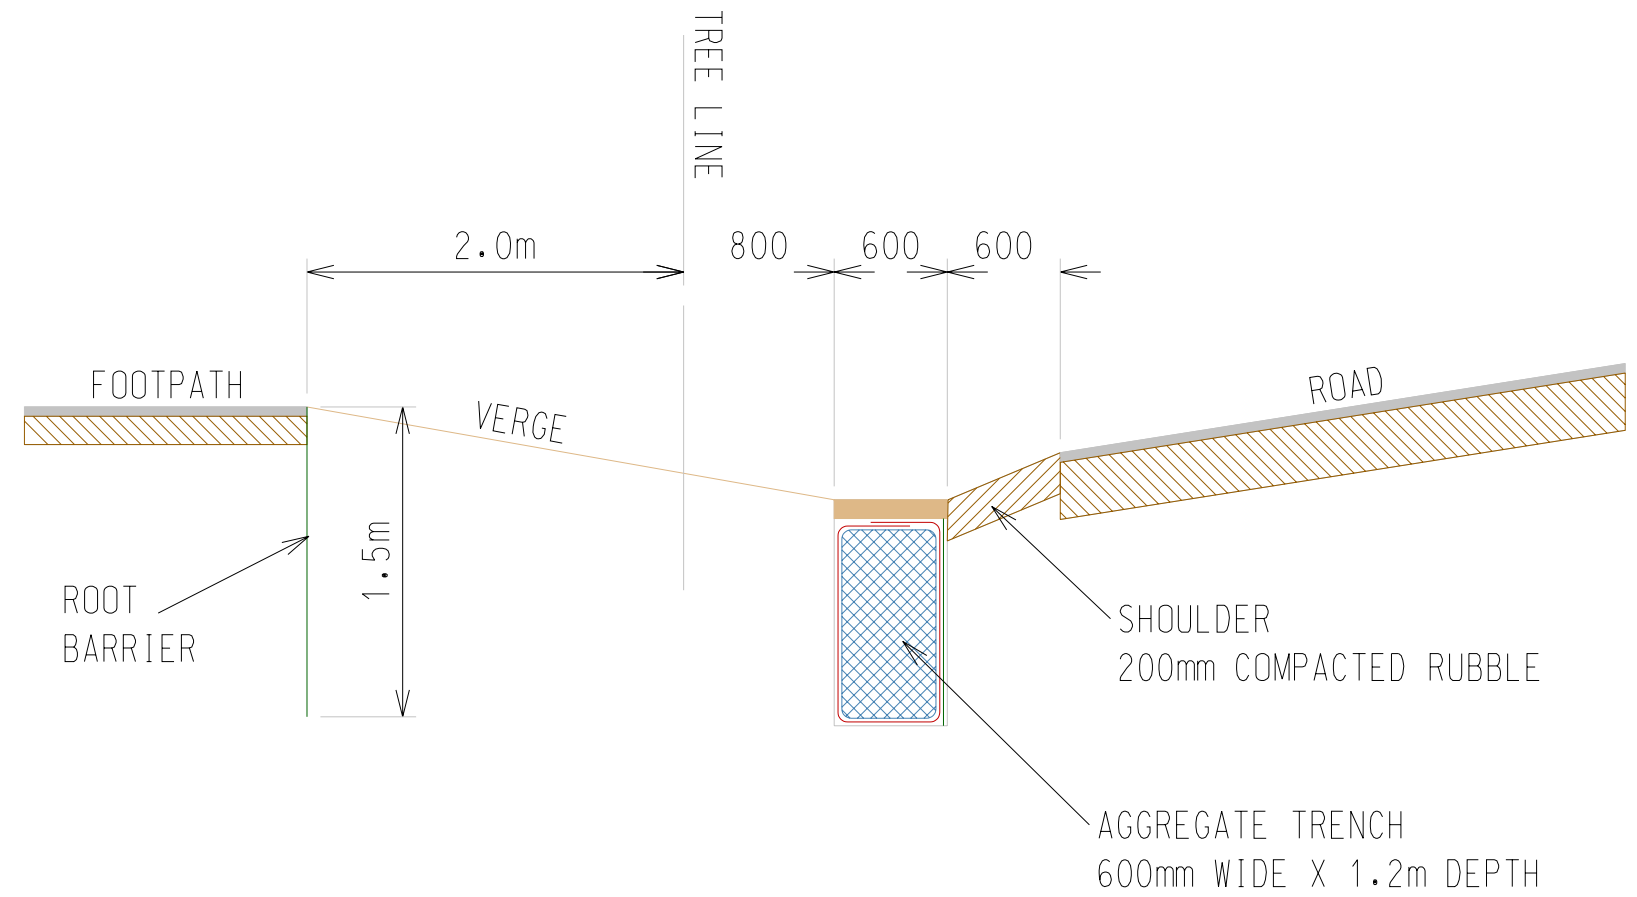

INFILTRATION TRENCH LOCATION

TYPICAL DETAIL
 AGGREGATE FILLED INFILTRATION TRENCH
 DONCASTER AVENUE, COLONEL LIGHT GARDENS